
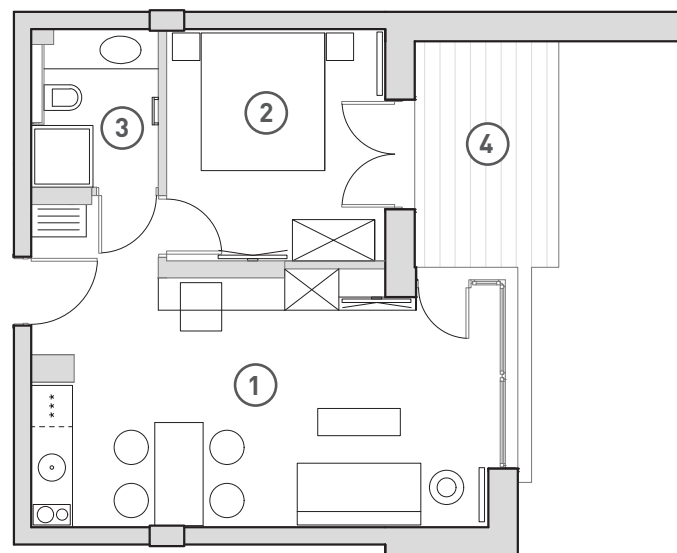


APARTAMENT 2-POKOJOWY
PLAN OF A 2-ROOM APARTMENT

B.501 piętro / floor: **5**

0 1 2 m

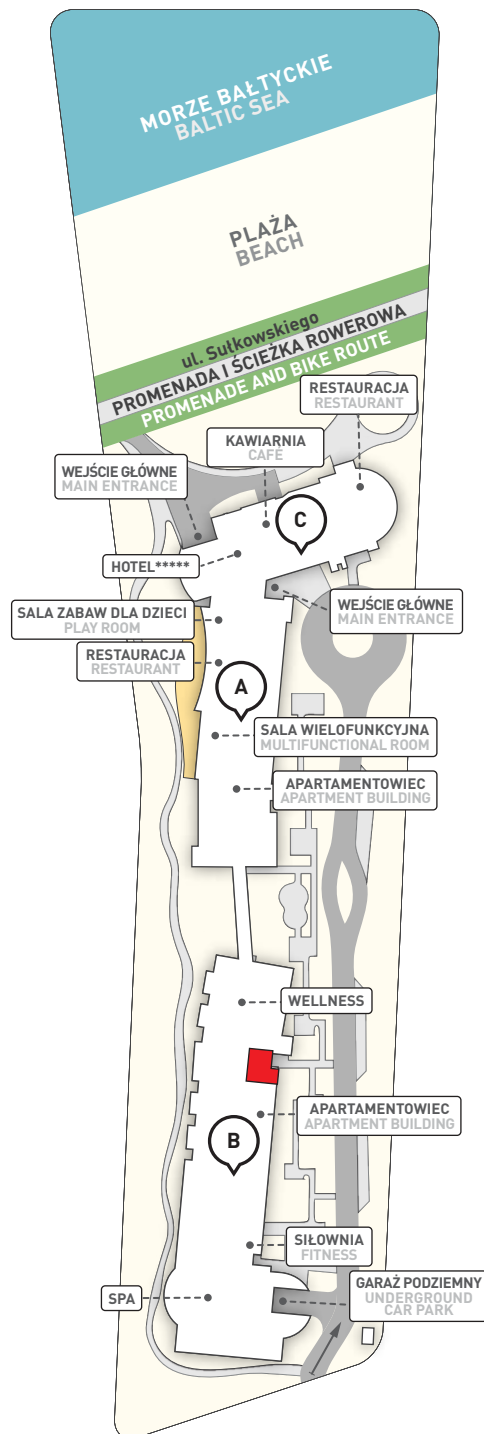

POWIERZCHNIA / FLOOR AREA:

41,45 m²

Liczba pomieszczeń / No. of rooms
Rodzaj lokalu / Property type
Powierzchnie dodatkowe / Additional areas
Standard / Standard

3
apartment / apartament
balcony / balkon
fully equipped / wykończony

**ZESTAWIENIE POWIERZCHNI
TOTAL AREA DETAILS:**

1. Salon / Living room	26,52 m ²
2. Sypialnia / Bed room	11,08 m ²
3. Łazienka / Bathroom	3,85 m ²
RAZEM / TOTAL:	41,45 m²
4. + (balcony / balkon)	7,51 m²

Inwestor / Investor:



ZAINWESTUJ I ZARABIAJ PODWÓJNIE!
INVEST AND EARN DOUBLE!

Niniejsza karta odzwierciedla jedynie planowany kształt lokalu, jego układ funkcjonalny oraz metraż, które mogą odbiegać od ostatecznych. Rzeczywisty kształt kompleksu może odbiegać od zaprezentowanego na karcie. Cena lokalu nie obejmuje wyposażenia, które jest jedynie przykładowe i stanowi jeden z możliwych sposobów aranżacji. Niniejsza karta nie stanowi oferty w rozumieniu przepisów prawa.

The above plan reflects the planned form only, its functional composition and floor area can deviate from its final configuration. The actual form of the complex can deviate from the proposed on the plan. The price does not include the equipment that is exemplary and represents only one of the possible decor options. The plan does not constitute an offer in any jurisdiction.



+48 91 40 40 440

www.zdrojowainvest.pl